


GATE PLAN

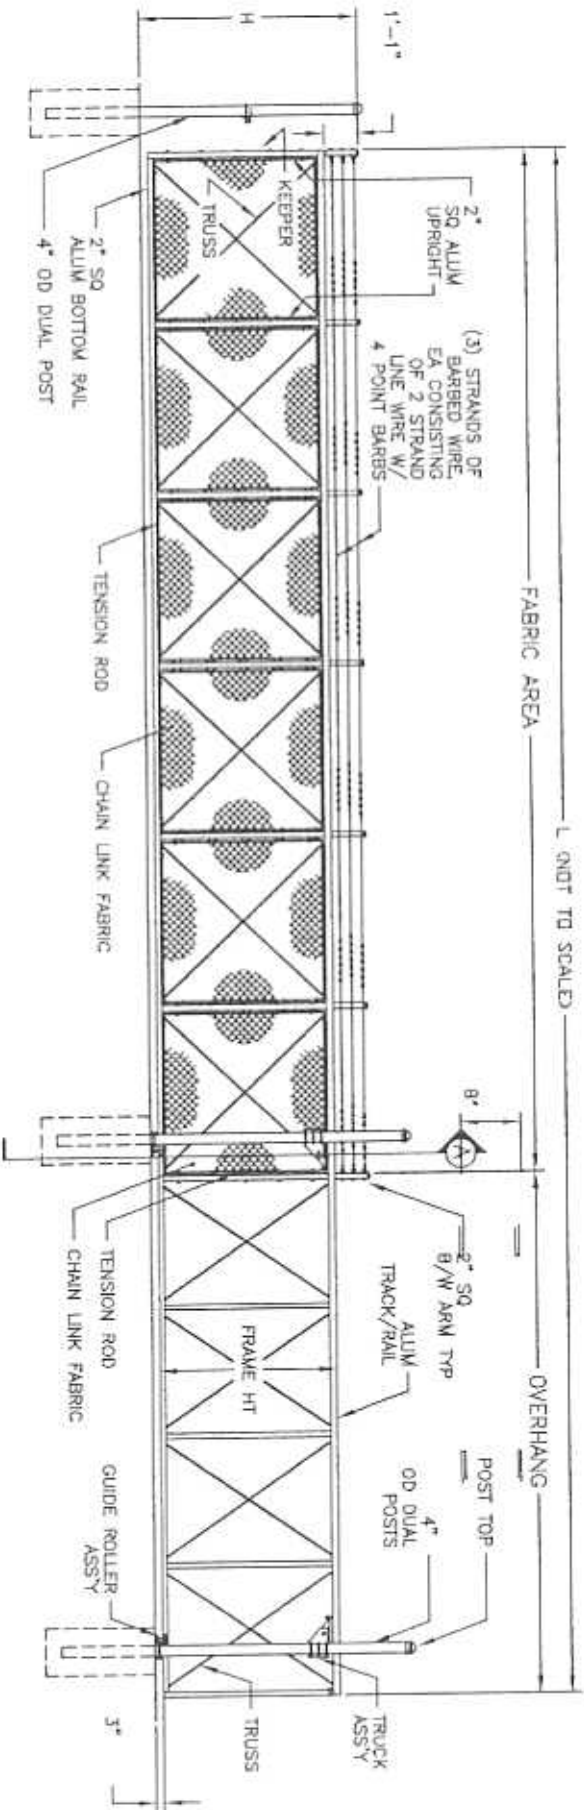

GATE ELEVATION - (6) BAYS SHOWN

SEE SHEET #2 FOR DIM'S, DETAILS & SECTIONS

NOTES:

1. FOOTING MIN DIM'S TO BE 48" X 18" X 42" DEEP.

NOM HEIGHT (H)
7'-0" (6'+1")
8'-0" (7'+1")
9'-0" (8'+1")
OPENING
41'-0" THROUGH 80'-0"